


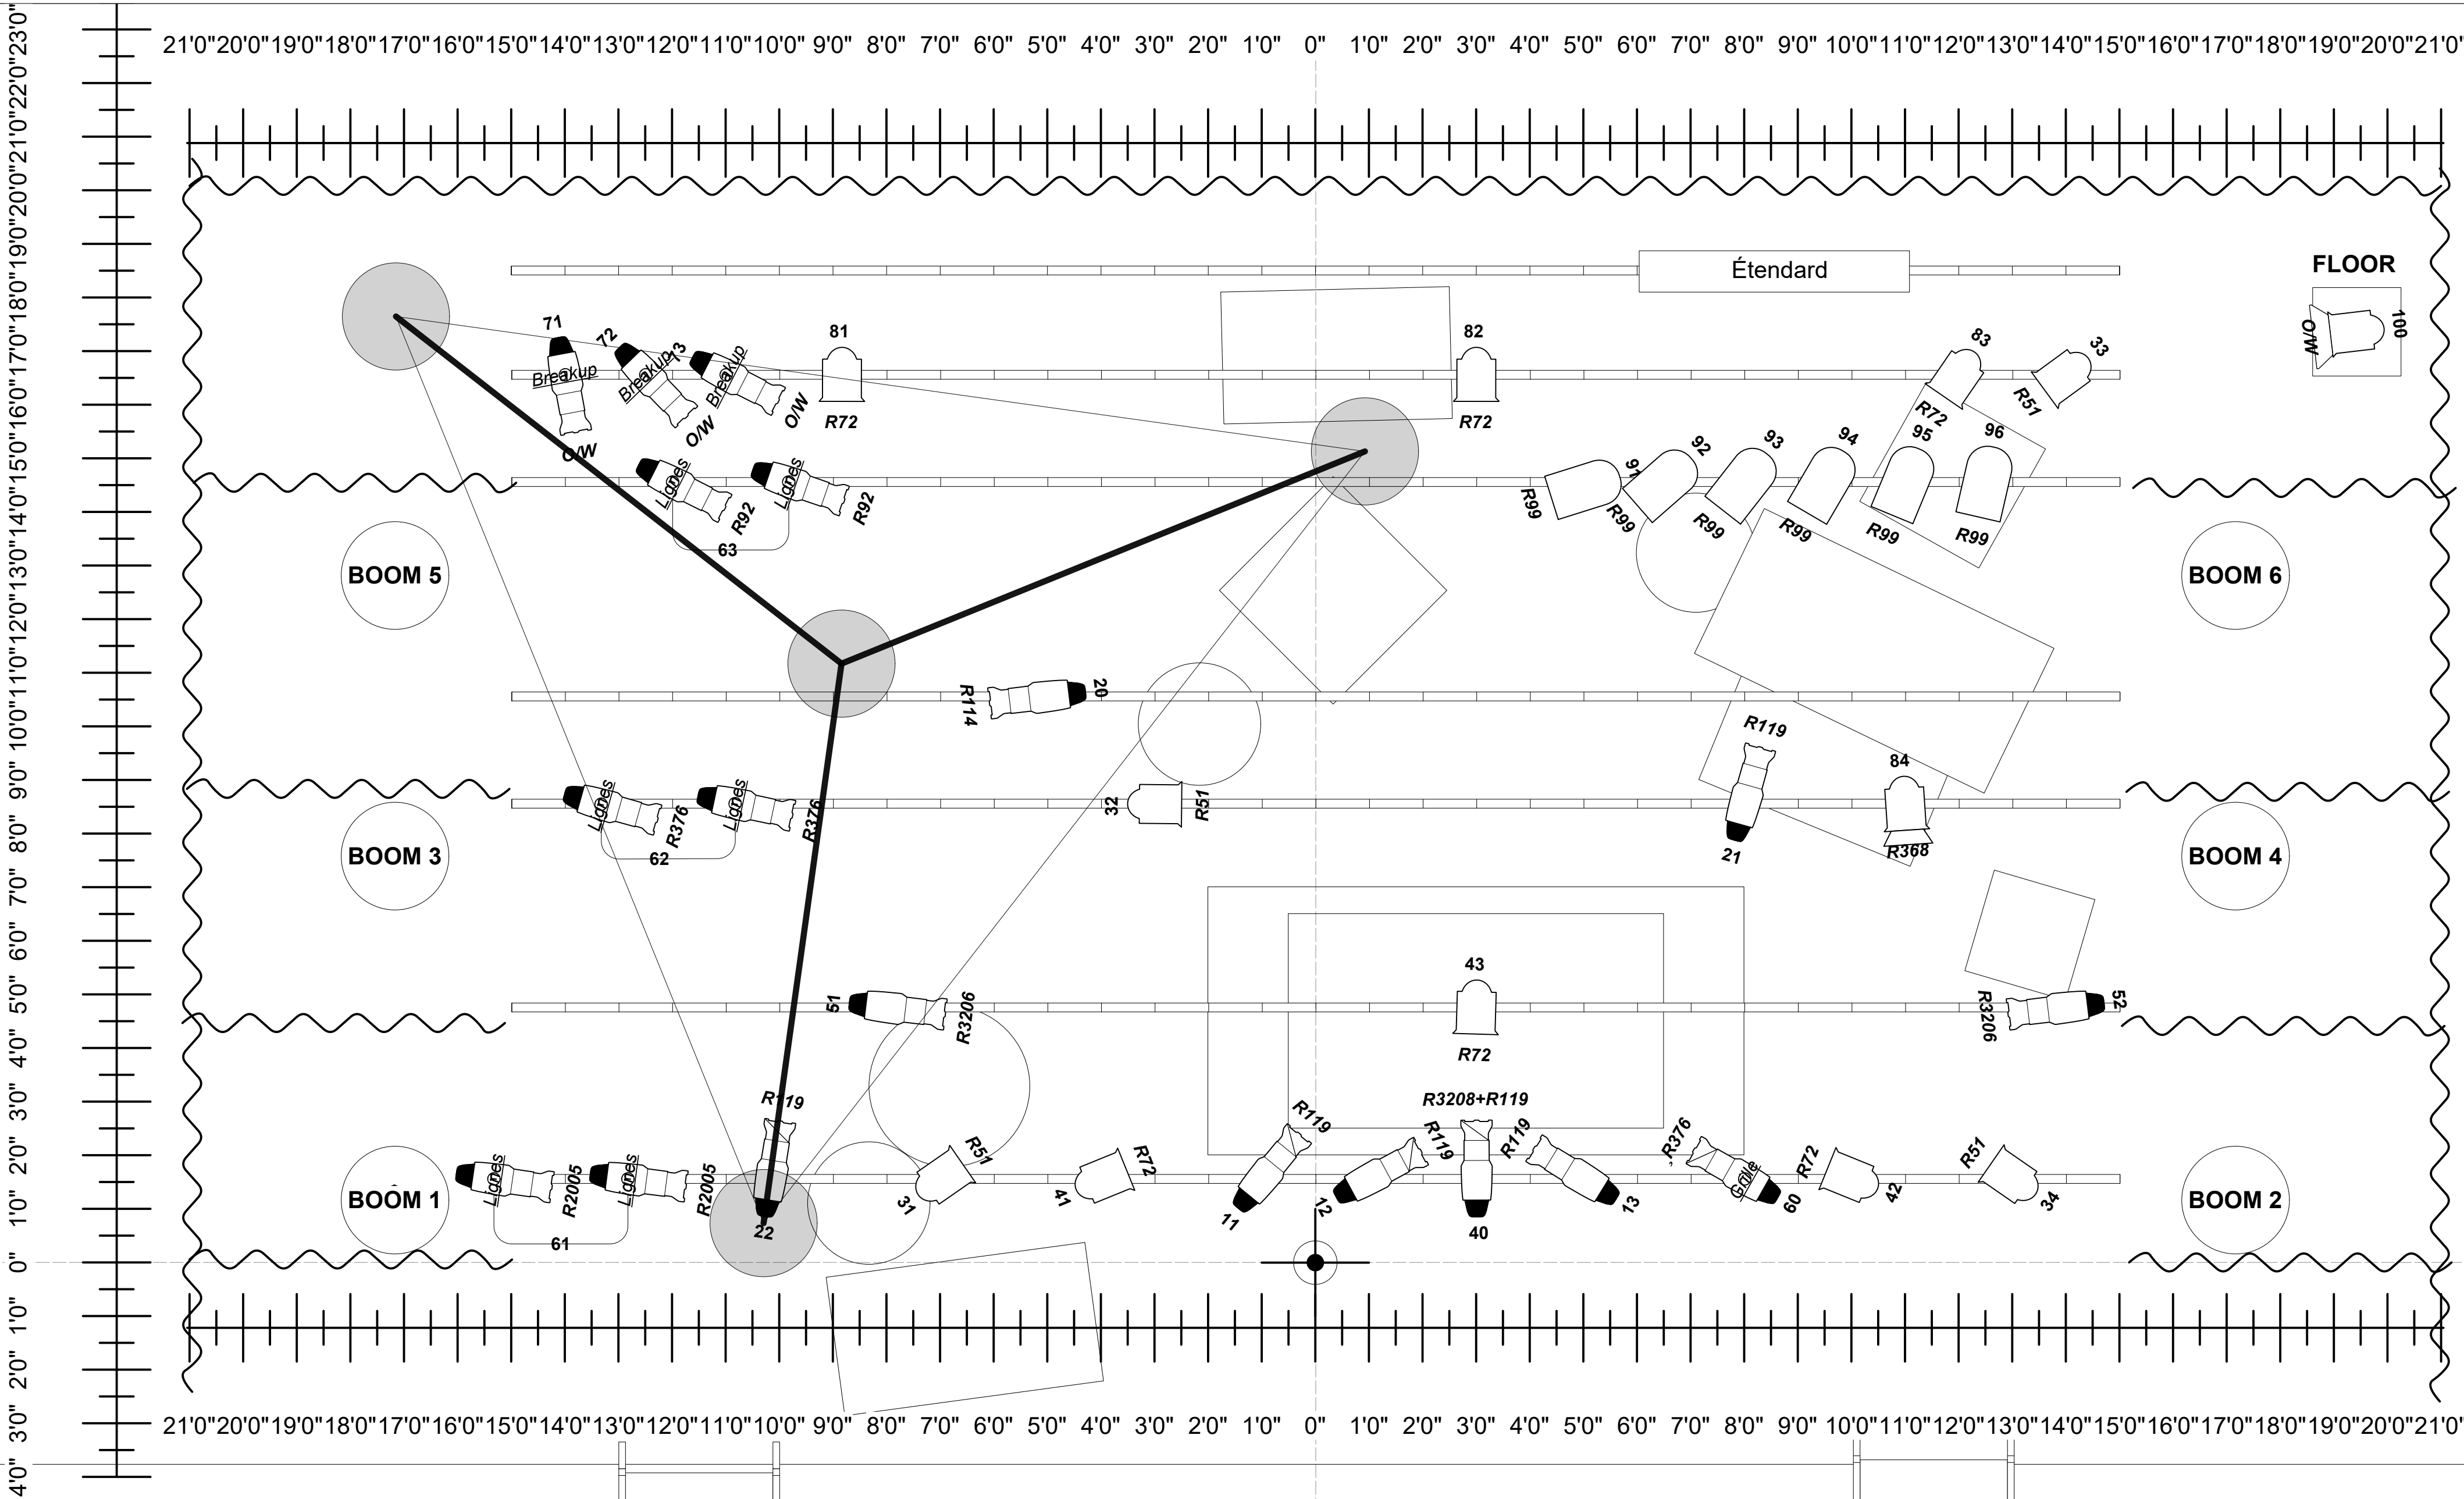

Color Cut List		
Color	Frame Size	# Cuts
R72	7.5"	8,00
O/W	6.25"	3,00
	7.5"	2,00
R92	6.25"	2,00
R376	6.25"	2,00
R2005	6.25"	6,00
R368	7.5"	1,00
R3206	6.25"	5,00
	7.5"	1,00
R51	7.5"	4,00
R119	6.25"	8,00
R3208+R119	6.25"	2,00
R376	6.25"	1,00
R114	6.25"	1,00
R3208+R132	6.25"	1,00
R51+R119	6.25"	1,00
R376+R119	6.25"	1,00
R93+R119	6.25"	1,00
R99	n/a	6,00
R316	n/a	6,00
R61	7.5"	5,00

ETC Source 4 36deg
750 W

14

ETC Source 4 26deg
750 W

17

ETC Source 4 19deg
750 W

3

PAR64 MFL 1kw

12

Strand Fresnelites 1kw

21

Portes de grange

10

Porte-Gobo ETC

10

Directed by

François Bédard

Le Cirque Collini

Revisions

NO.	Date	Note

Lighting design by

Emmanuel Bossé-Messier

Plan LX de Base V2

SCALE: 1:25

DATE: 2025-05-03

DRAWN BY: Emmanuel Bossé-Messier

Équipage Recherché

1